


CSG034

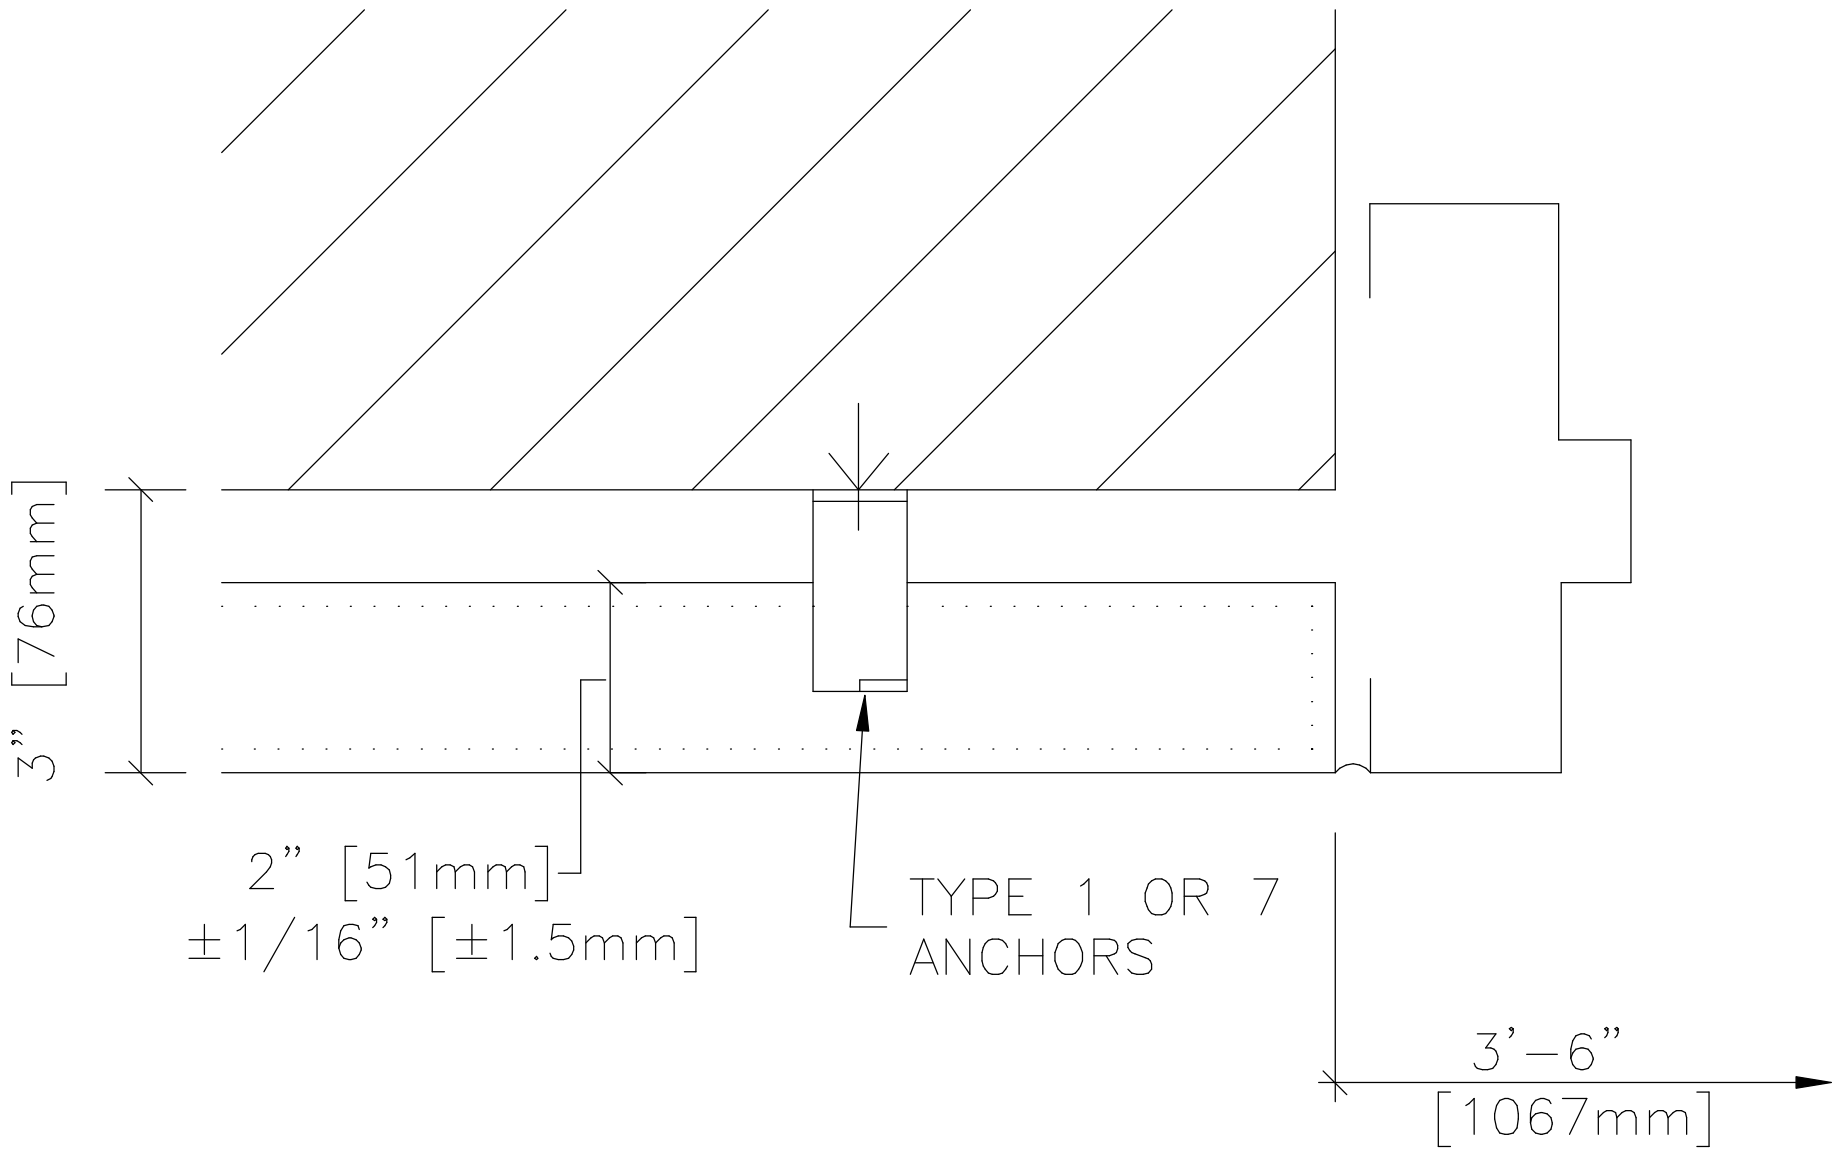

PLAN DETAIL

3" = 1'-0"

